


ALTERNATE BASEMENT FINISHING PLAN

827 SF

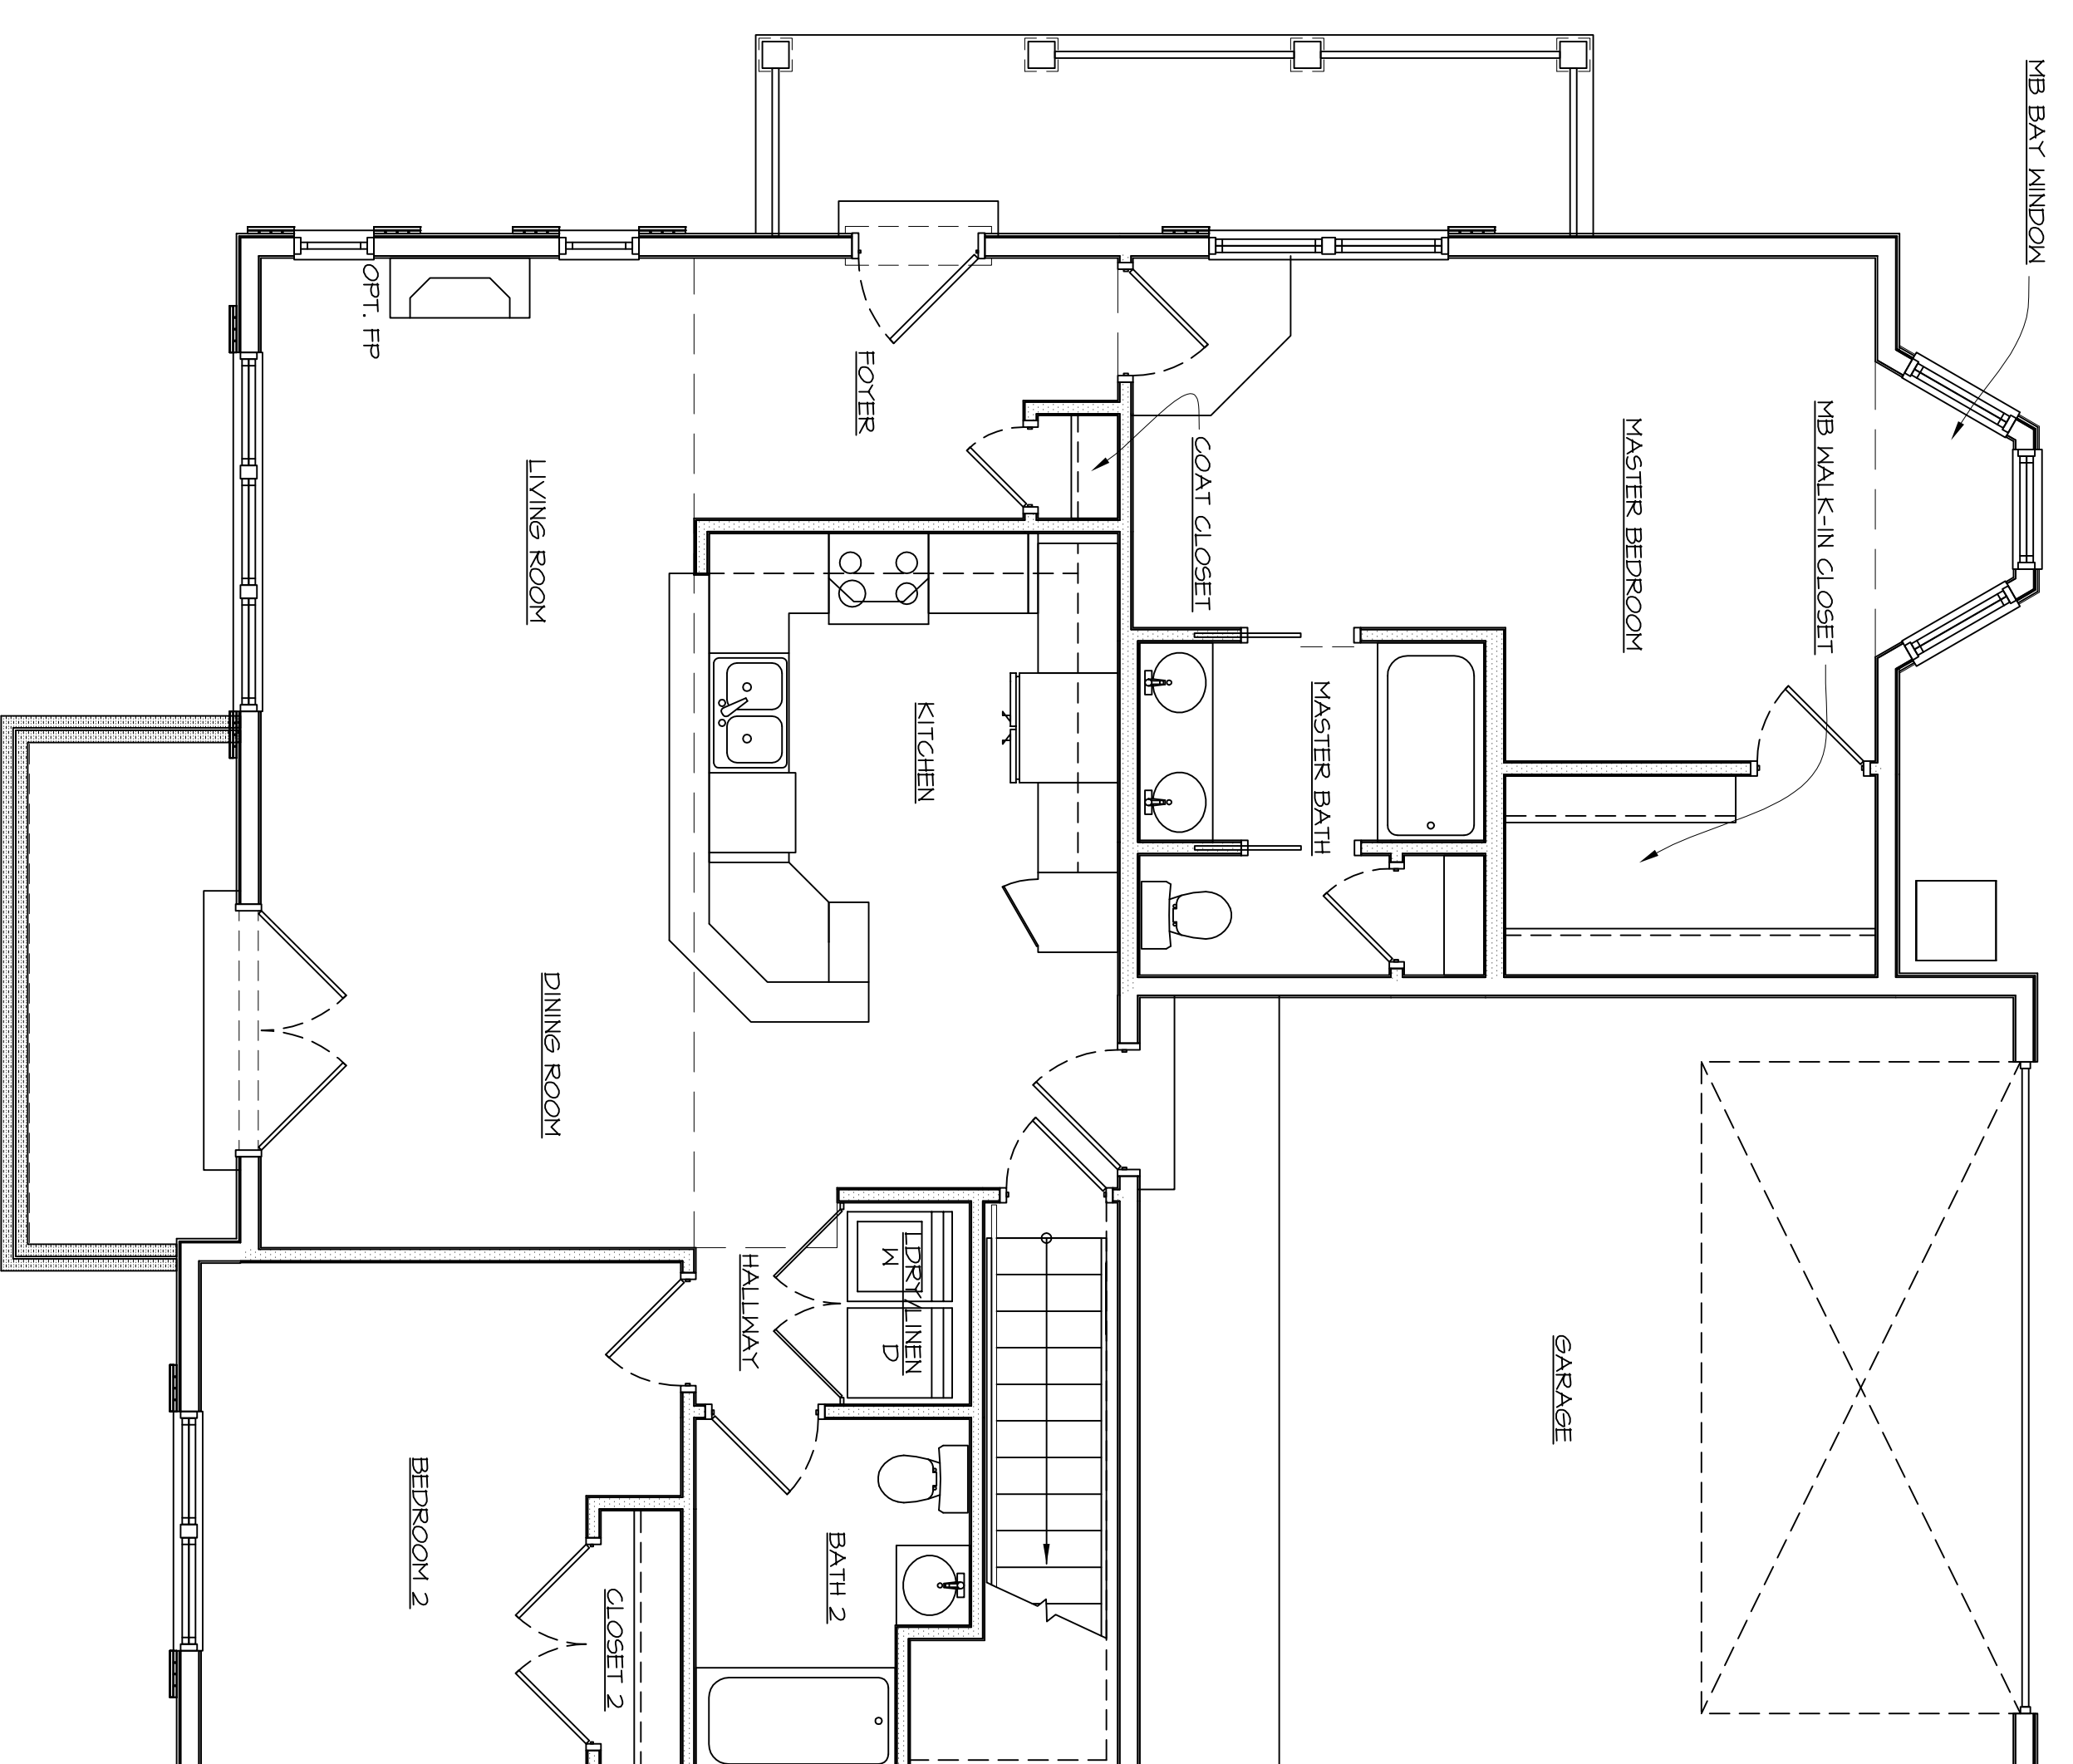

1ST FLOOR FINISHING PLAN

1279 SF